



**FRENCH DRAIN
FILTER CONNECTION**

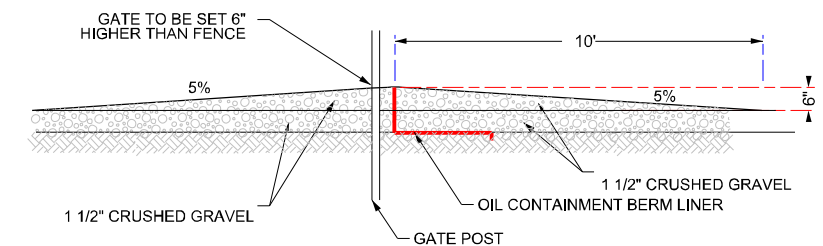


SECTION @ GATES

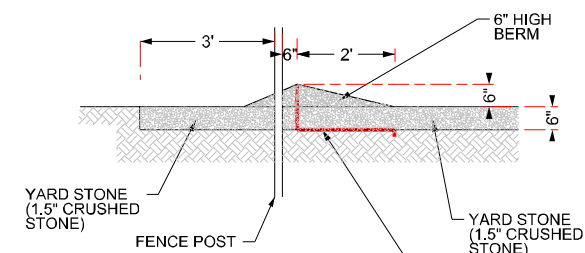

**SECTION
(STRAIGHT)**

**FOR PERMITTING ONLY
NOT FOR CONSTRUCTION**

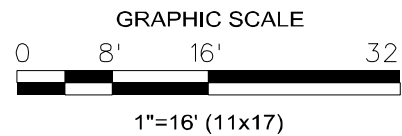

REV.	DATE	DR	CK	DESCRIPTION

Green Mountain Power
163 Acorn Ln., Colchester VT, 05446

GREEN MOUNTAIN POWER
Generating Possibilities Together

LOWELL SUBSTATION REBUILD

SCALE: 1/8" = 1'-0" (11x17) DRAWN BY: SCL APPROVED BY: JRF
DATE: 10-15-19 CHECKED BY: KAH DATE:

DRAWING NUMBER: **OIL CONTAINMENT DETAILS** REV.

FILE: L:\SUBSTATION\